


CHURCH HILL GARDEN PARK LAYOUT

Sheet
L-1
1 of 1

KBS
Kenneth B. Simmons Associates, LLC
landscape architecture & planning
3135 Milwood Avenue
Columbia, South Carolina 29205
(803) 254-3791 FAX (803) 254-3790

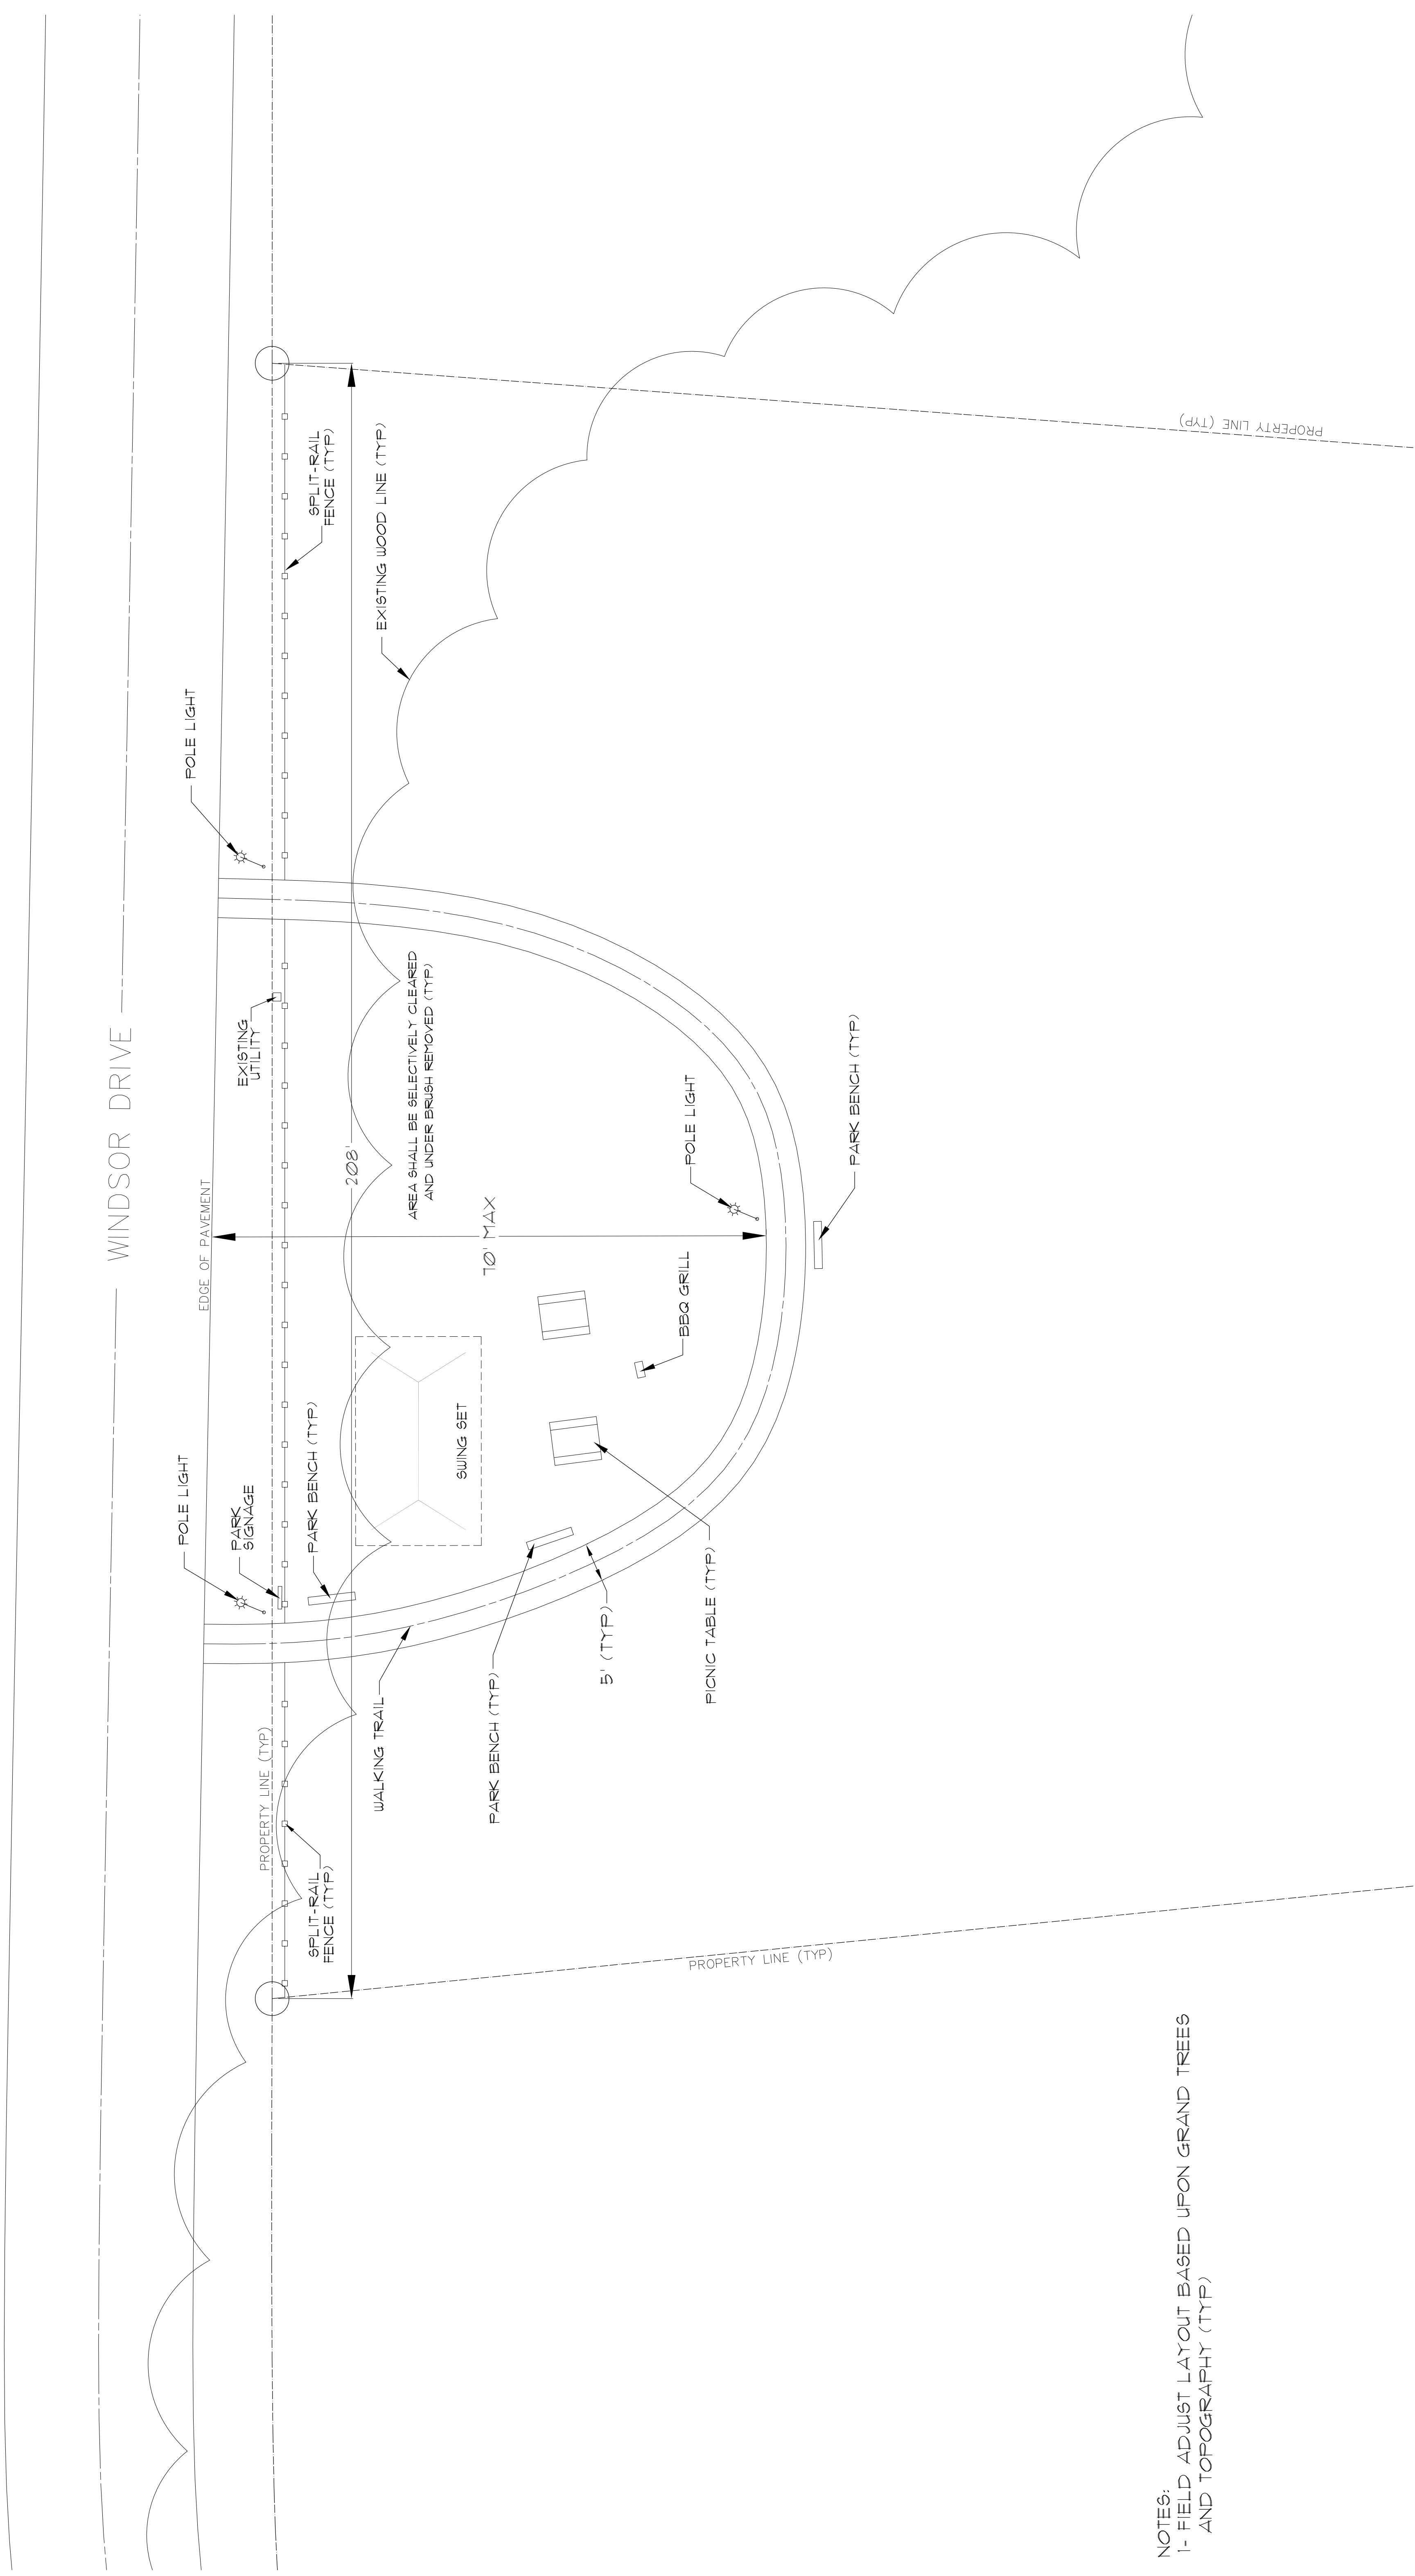

NOTES:
1- FIELD ADJUST LAYOUT BASED UPON GRAND TREES
AND TOPOGRAPHY (TYP)

CHURCH HILL GARDEN PARK

Cayce, South Carolina

DATE	2/25/03
PROJ. NO.	2071
DRAWN	JBS
CHECKED	
REVISIONS	

