

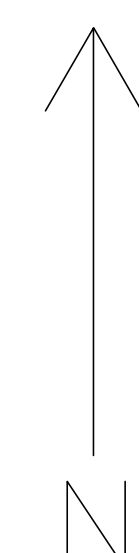


MH	DEPTH	METHOD OF REHAB
MH1	11'-9"	NO REHABILITATION; EXISTING MH
MH2	8'-4"	WITHIN 6'-0" OF BUILDING; CEMENTITIOUS LINER; REPLACE FRAME AND COVER
MH3	7'-0"	TREE ENCROACHES ON MH; CEMENTITIOUS LINER; REPLACE FRAME AND COVER
MH4	3'-9"	
MH4	(invert to lid)	COMPLETE REPLACEMENT; WITHIN 3'-0" OF BUILDING; BURIED 3'-3" DOWN.
MH5	8'-0"	CEMENTITIOUS LINER; REPLACE FRAME AND COVER
MH6	5'-11"	CEMENTITIOUS LINER; REPLACE FRAME AND COVER
MH7	5'-6"	CEMENTITIOUS LINER; REPLACE FRAME AND COVER
MH8	7'-7"	CEMENTITIOUS LINER; REPLACE FRAME AND COVER
MH9	9'-6"	CEMENTITIOUS LINER; REPLACE FRAME AND COVER
MH10	11'-0"	CEMENTITIOUS LINER; REPLACE FRAME AND COVER

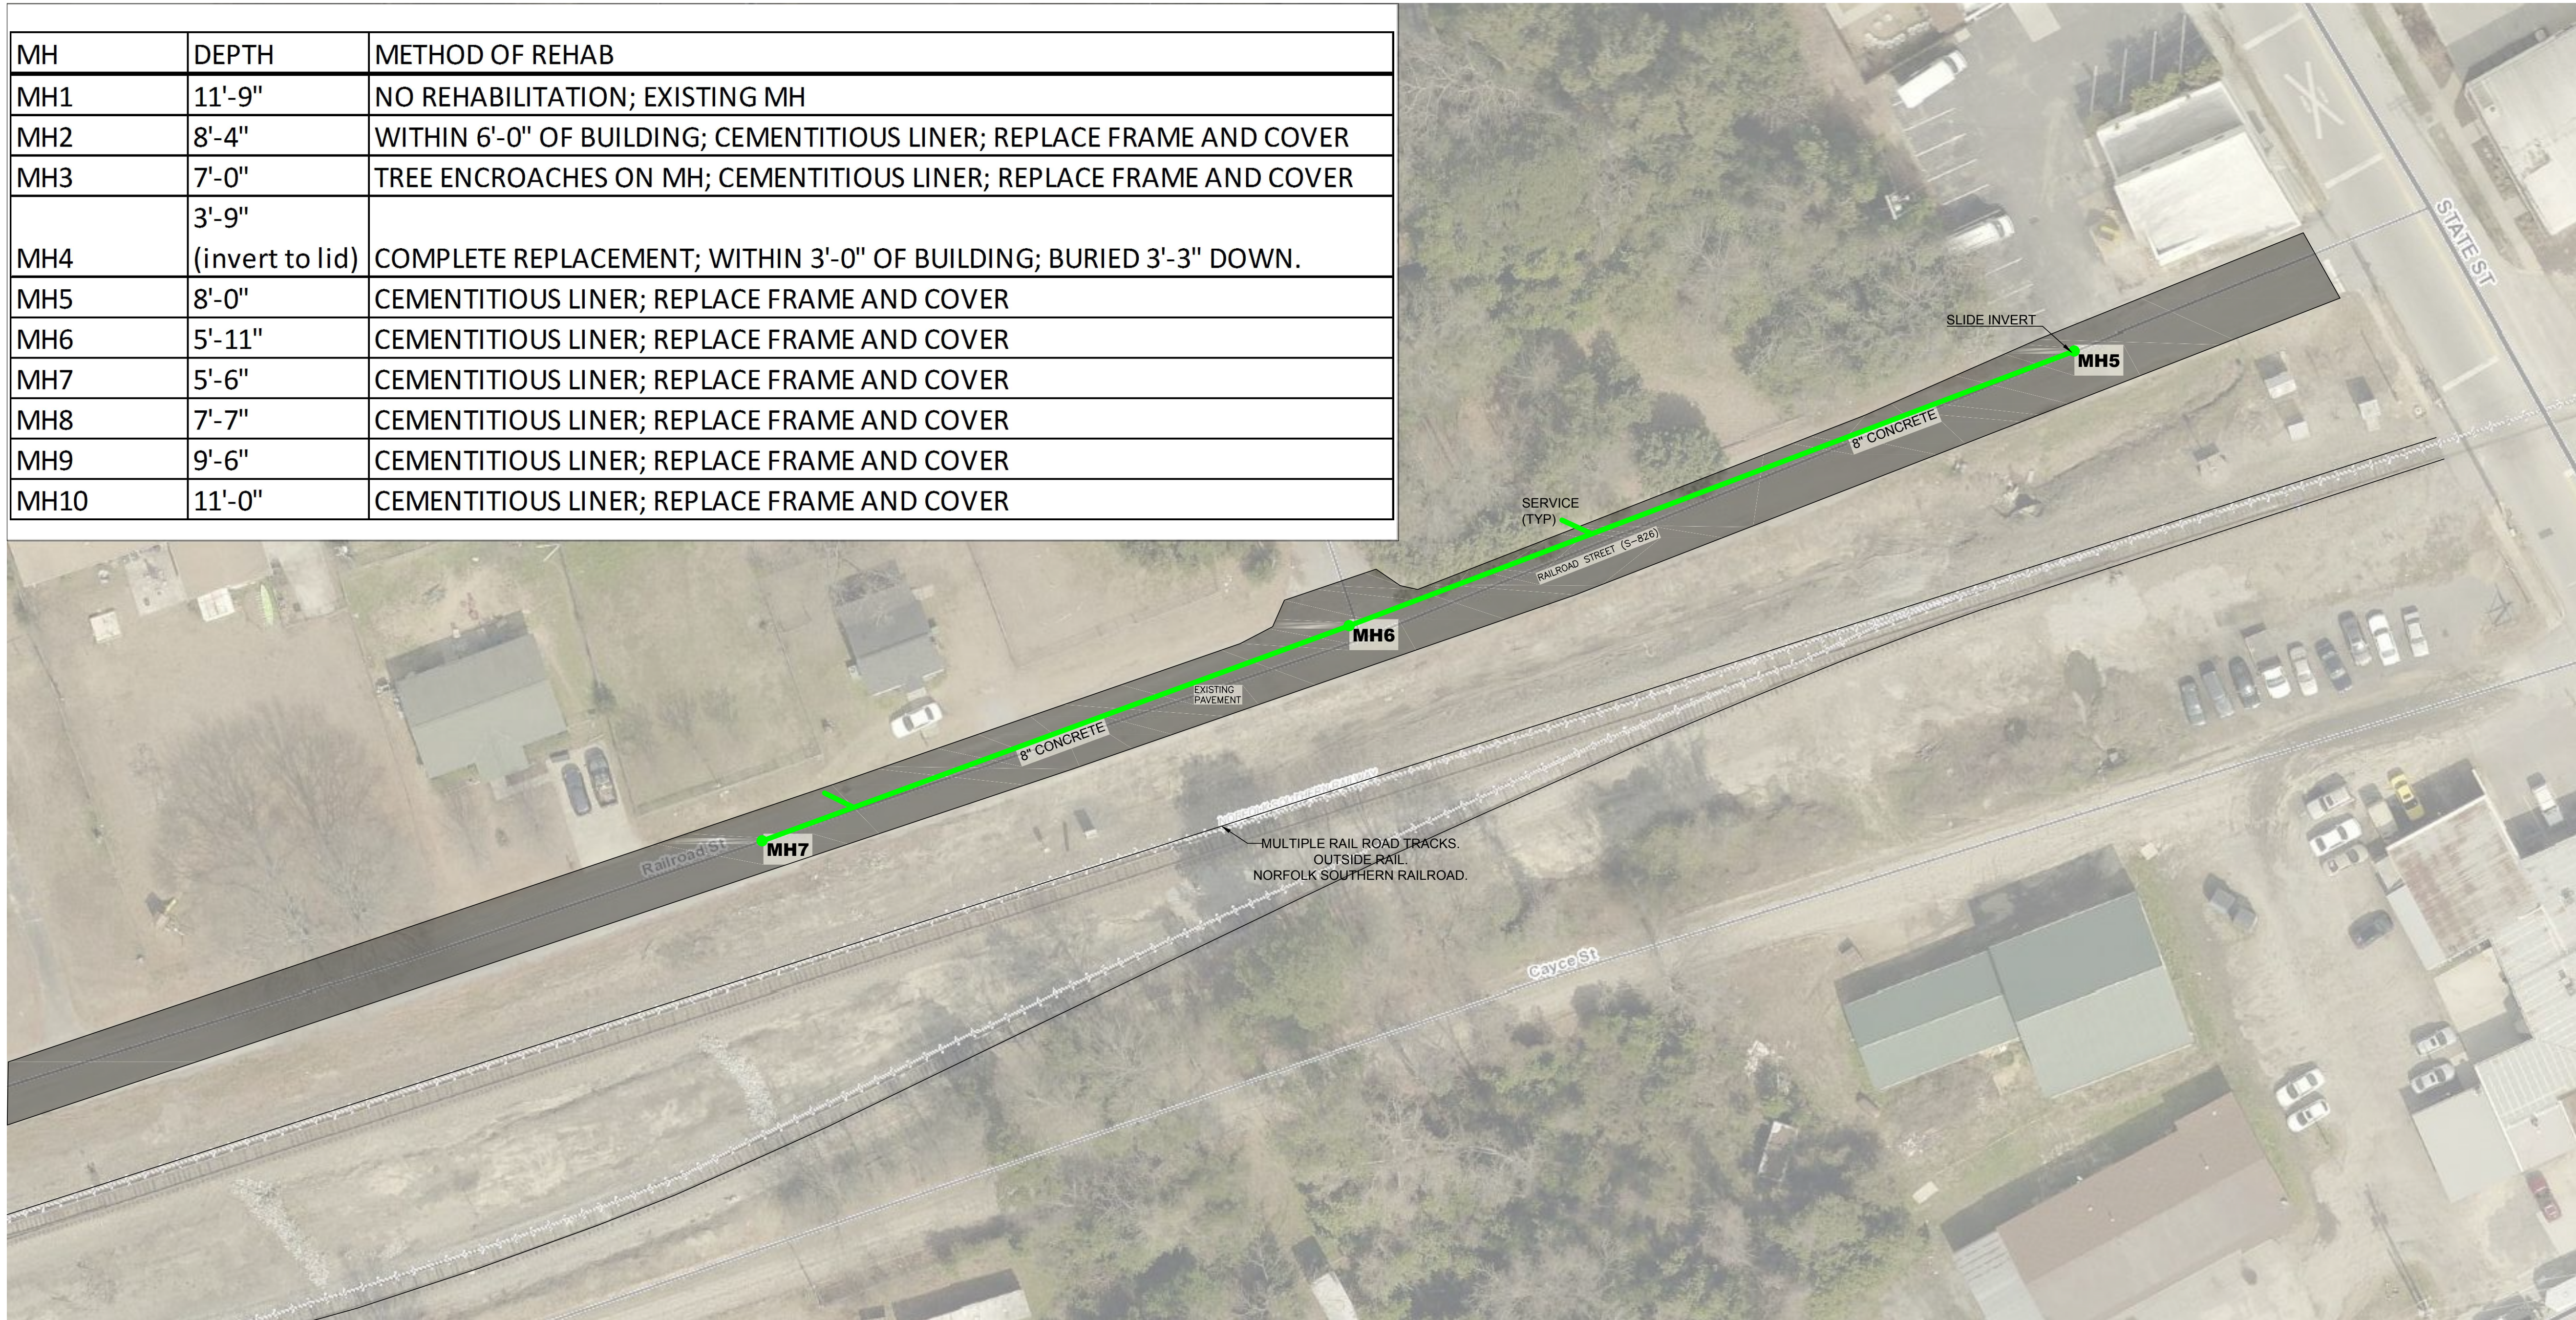

CITY OF CAYCE, SC  
 SEWER LINING GRANT PROJECT  
 SANITARY SEWER PLAN  
 STATE ST, RAILROAD ST, HOLLAND AVE  
 SEWER LINE REPLACEMENT

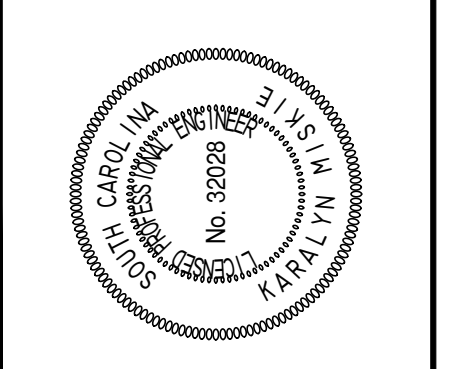

NO.	REVISIONS DESCRIPTION	DATE

Engineering Division

DRAWN: K.S.M. DATE: JULY 2016 LOR:  
 APPROVED: B.A.B. SCALE: 1"= 30' SBT: 2 OF 4